


压力前池重建征地红线控制坐标表

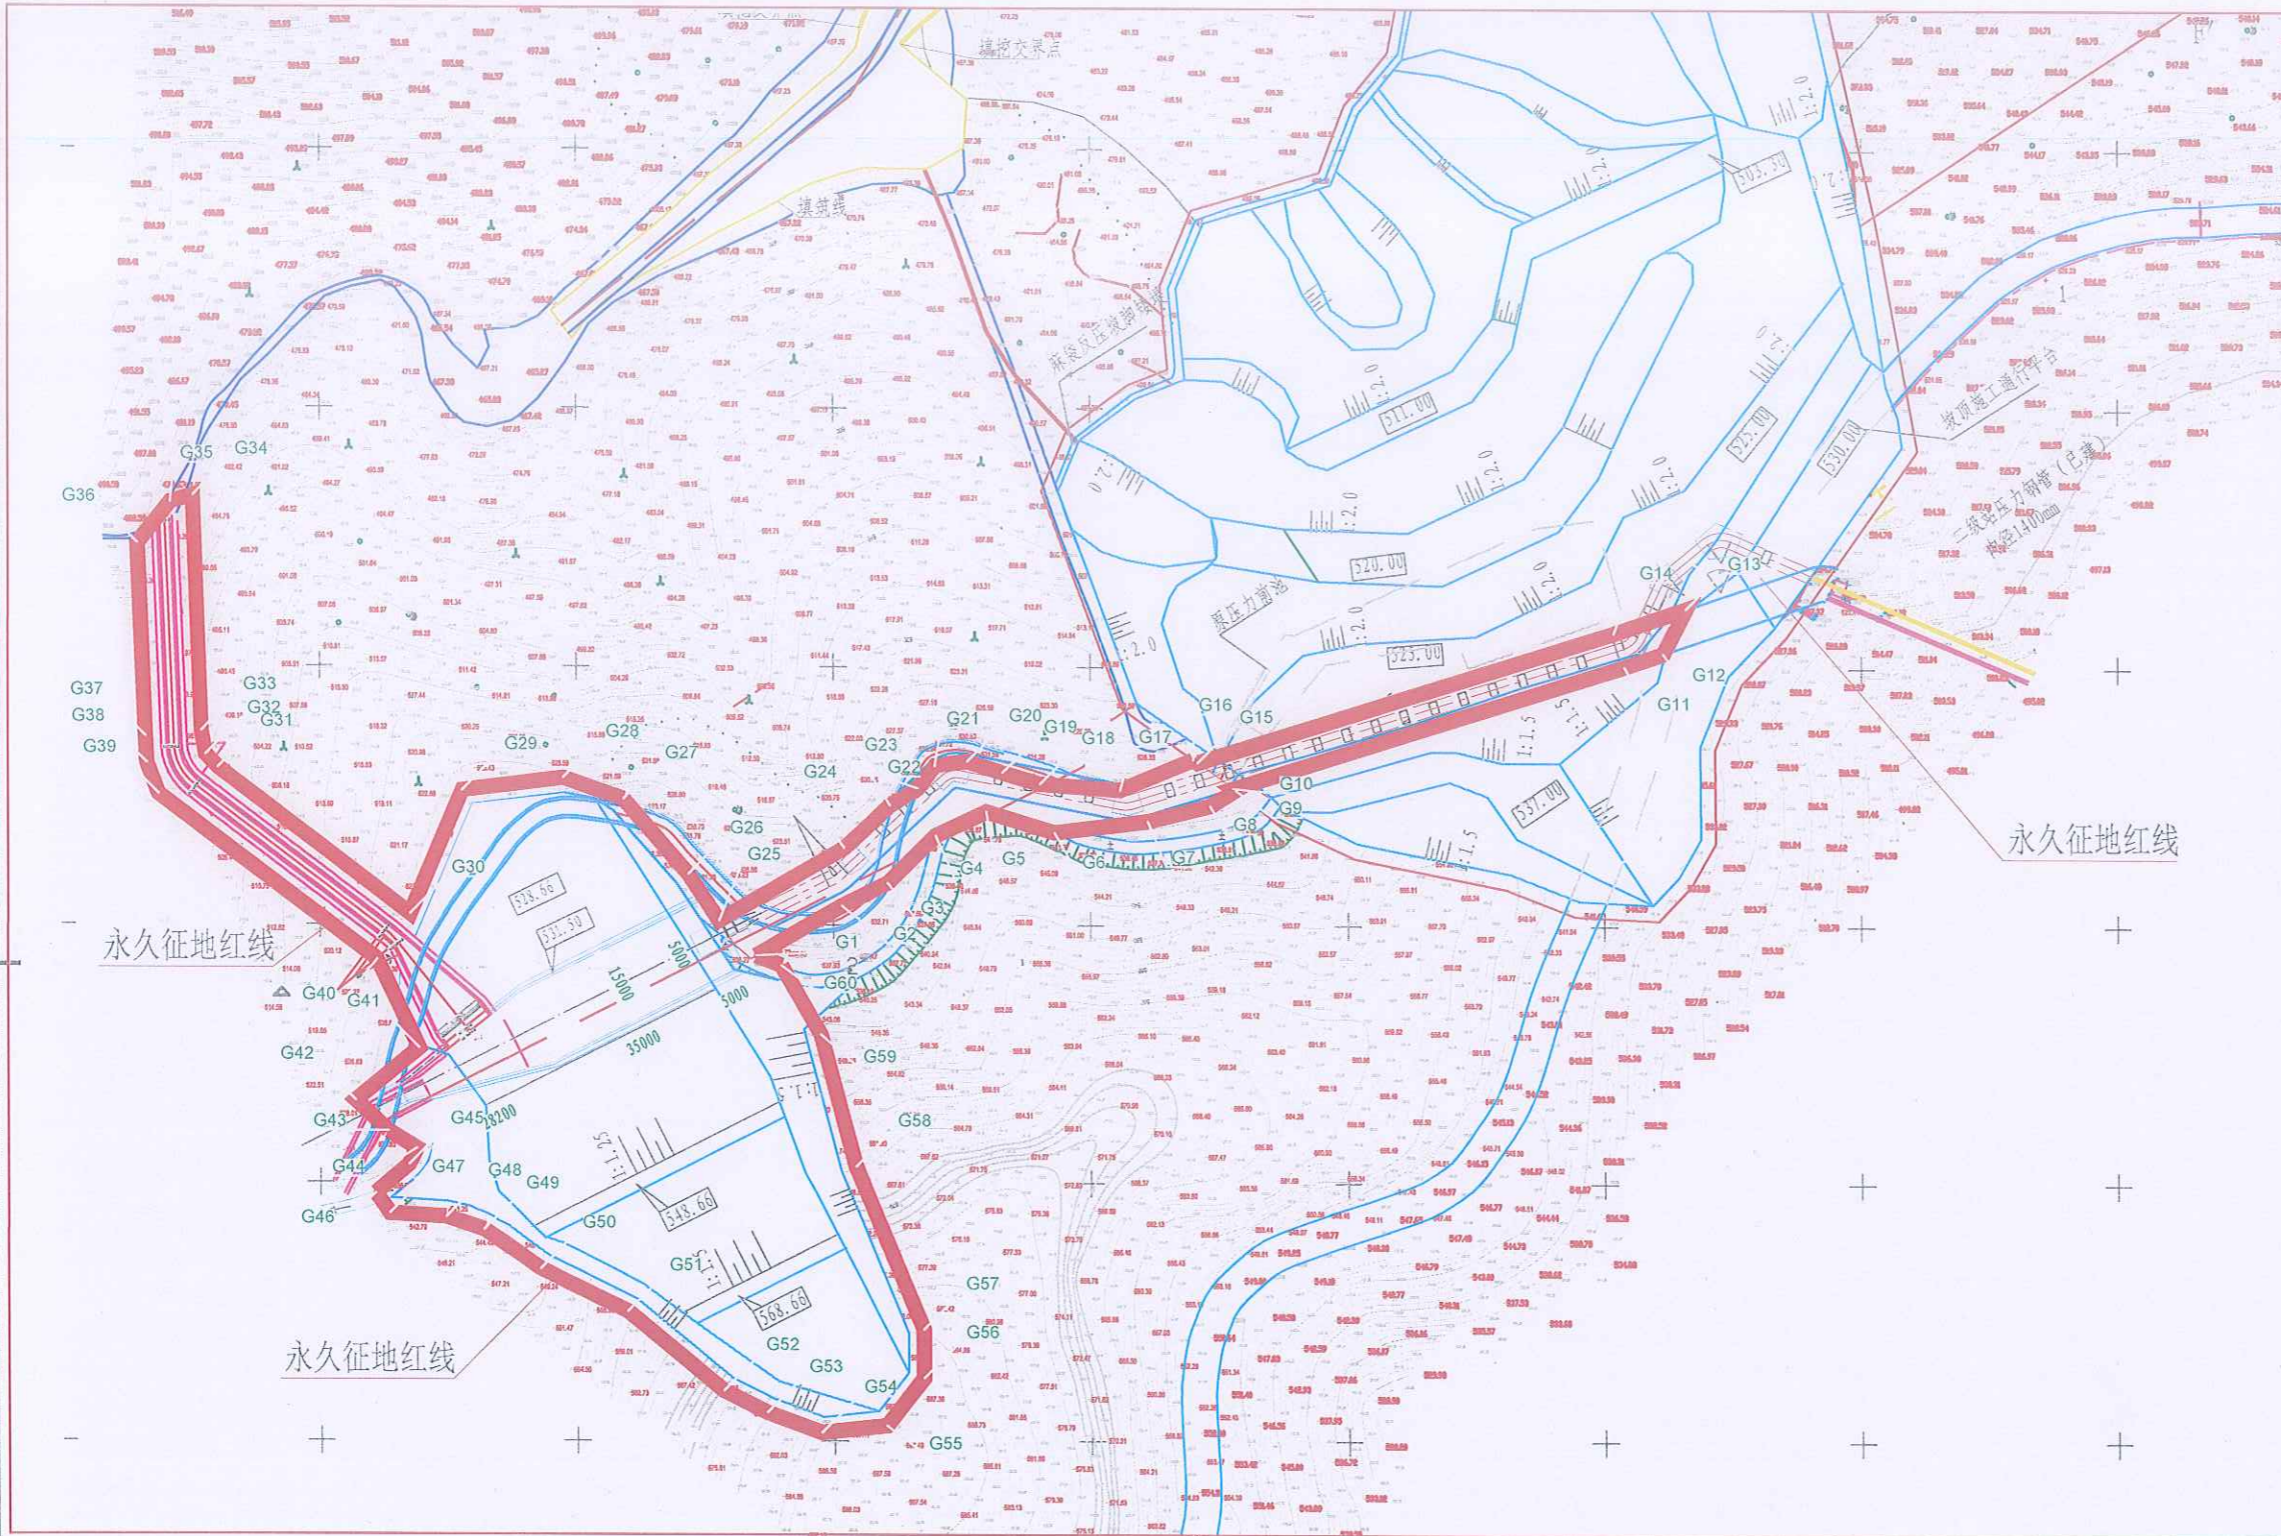

编号	坐标值(m)	
	X	Y
G1	2673594.136	410234.893
G2	2673603.847	410251.659
G3	2673608.287	410260.510
G4	2673617.471	410269.848
G5	2673622.088	410279.738
G6	2673618.093	410293.063
G7	2673620.299	410311.298
G8	2673623.304	410323.363
G9	2673626.378	410328.214
G10	2673626.670	410327.806
G11	2673650.409	410403.964
G12	2673652.943	410411.475
G13	2673661.619	410415.918
G14	2673656.878	410401.865
G15	2673631.635	410320.882
G16	2673632.226	410320.057
G17	2673626.318	410305.838
G18	2673627.495	410290.199
G19	2673629.642	410282.869
G20	2673631.841	410276.009
G21	2673630.969	410269.686
G22	2673626.625	410266.431
G23	2673623.294	410261.010
G24	2673615.004	410252.086
G25	2673600.915	410227.762
G26	2673609.923	410221.756
G27	2673624.442	410209.106
G28	2673628.525	410197.570
G29	2673626.073	410177.795
G30	2673602.127	410167.585
G31	2673630.414	410130.327
G32	2673632.890	410127.900
G33	2673637.485	410127.085
G34	2673682.941	410125.484
G35	2673681.632	410121.081
G36	2673673.749	410114.697
G37	2673636.420	410116.225
G38	2673631.266	410116.474
G39	2673625.241	410118.748
G40	2673593.266	410161.181
G41	2673576.124	410169.341
G42	2673565.960	410156.902
G43	2673560.011	410163.251
G44	2673556.652	410168.833
G45	2673553.506	410167.280
G46	2673548.001	410160.782
G47	2673544.051	410163.551
G48	2673543.408	410174.538
G49	2673540.954	410181.921
G50	2673533.385	410192.906
G51	2673525.145	410209.739
G52	2673509.797	410228.447
G53	2673505.567	410236.884
G54	2673501.684	410247.503
G55	2673503.050	410260.091
G56	2673512.298	410267.374
G57	2673521.677	410267.363
G58	2673553.259	410254.228
G59	2673578.841	410247.513
G60	2673592.236	410239.893

工程占地统计表

部位	旱地 (m ²)	水田 (m ²)	林地 (m ²)	备注
溢洪道	0	0	1534.4	
压力前池	0	0	7775.2	
压力钢管	0	0	1589.1	
合计			10898.7	

说明:
 1、本图单位尺寸, 除高程以米计外, 其余均以毫米计;
 2、本工程总占地为10898.7m², 地类均为林地;
 3、本图采用国家2000大地坐标系, 1985年国家高程基准。

		所略二水5站 力前池重建工程	水工 初e鏡僑
杨卫斌 江同新	魏强(副K) 陈焕深	压力前池重建征地红线图	
2022年08月	加	巴嘎一所略二一征地-01	

0123456789AB